


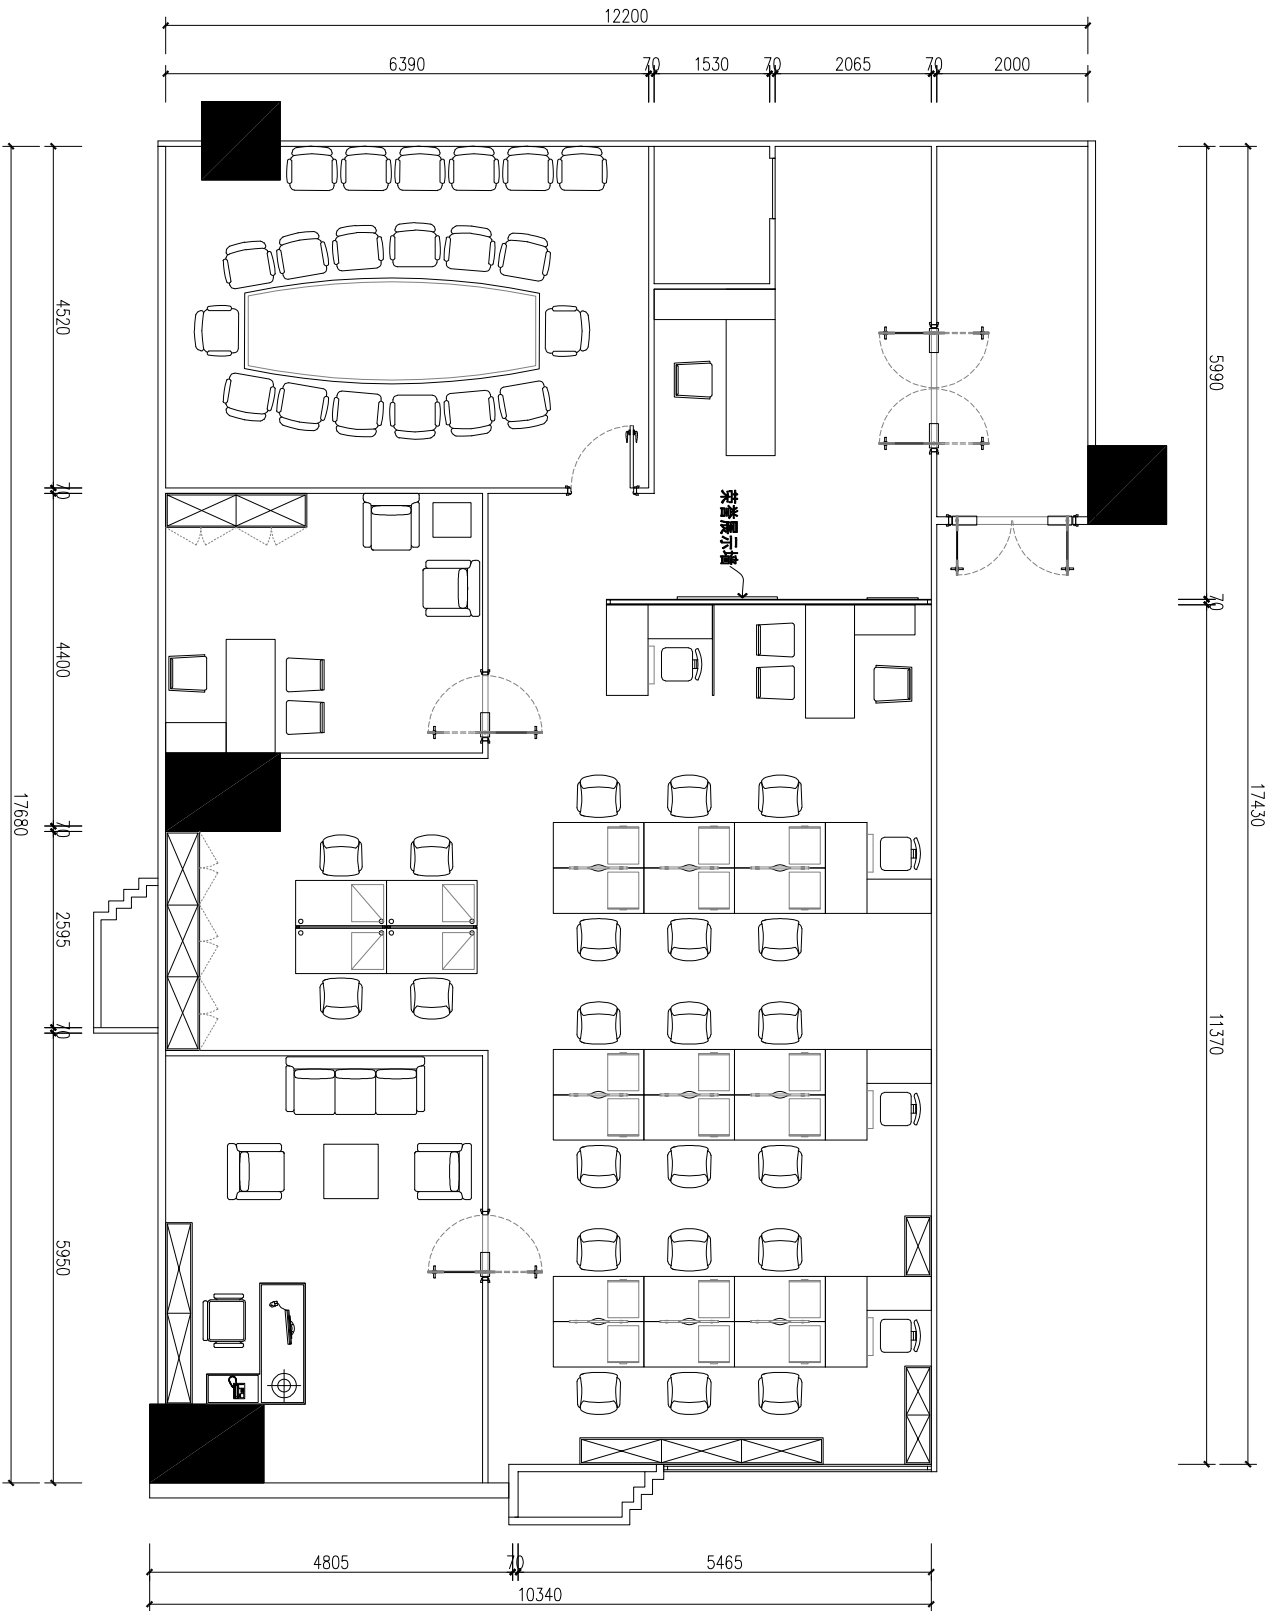

MẶT BẰNG BẢN VẼ VÂN PHÒNG 10 Floor

10层原办公室平面布置图

The ownership of the copyright in this drawing is reserved by the architect. No part of this drawing may be reproduced or transmitted in any form or by any means electronic, mechanical, photocopying, recording, or by any information storage and retrieval system, without the prior written permission of the architect. Any unauthorized use of this drawing is strictly prohibited.			
NO.	DATE	REVISION	BY
1			
2			
3			
4			
5			
6			
7			
8			
9			
10			

BANQUANXI

CHIEF ARCHITECT

GUAN DOU

DESIGNER

COMPANY NAME: XUYIYING
TRUE COOPERATION
第一联合建设有限公司
No. 12 Riverside Road, No. 12, N.S.C.
Nguyen Luong Giang, P. Tan Phuoc, T. Phuoc
TEL: (028) 34777088 E-mail: banquandoc@xuyiying.com

GUAN DOU

Project Manager

NAME

PROJECT NAME

GUOTAI JINAN PROJECT
in Chuanxin Tower

PROJECT NAME - SAN PROJECT TITLE

CONCEPT DRAWING

PROJECT NAME - DRAWING TITLE

IN 1:100

1:100

NO. - SERIES

DATE OF COMPLETION DATE

08 - 2025

PROJECT NAME - SOURCE NAME